


43'-0"

56'-0"

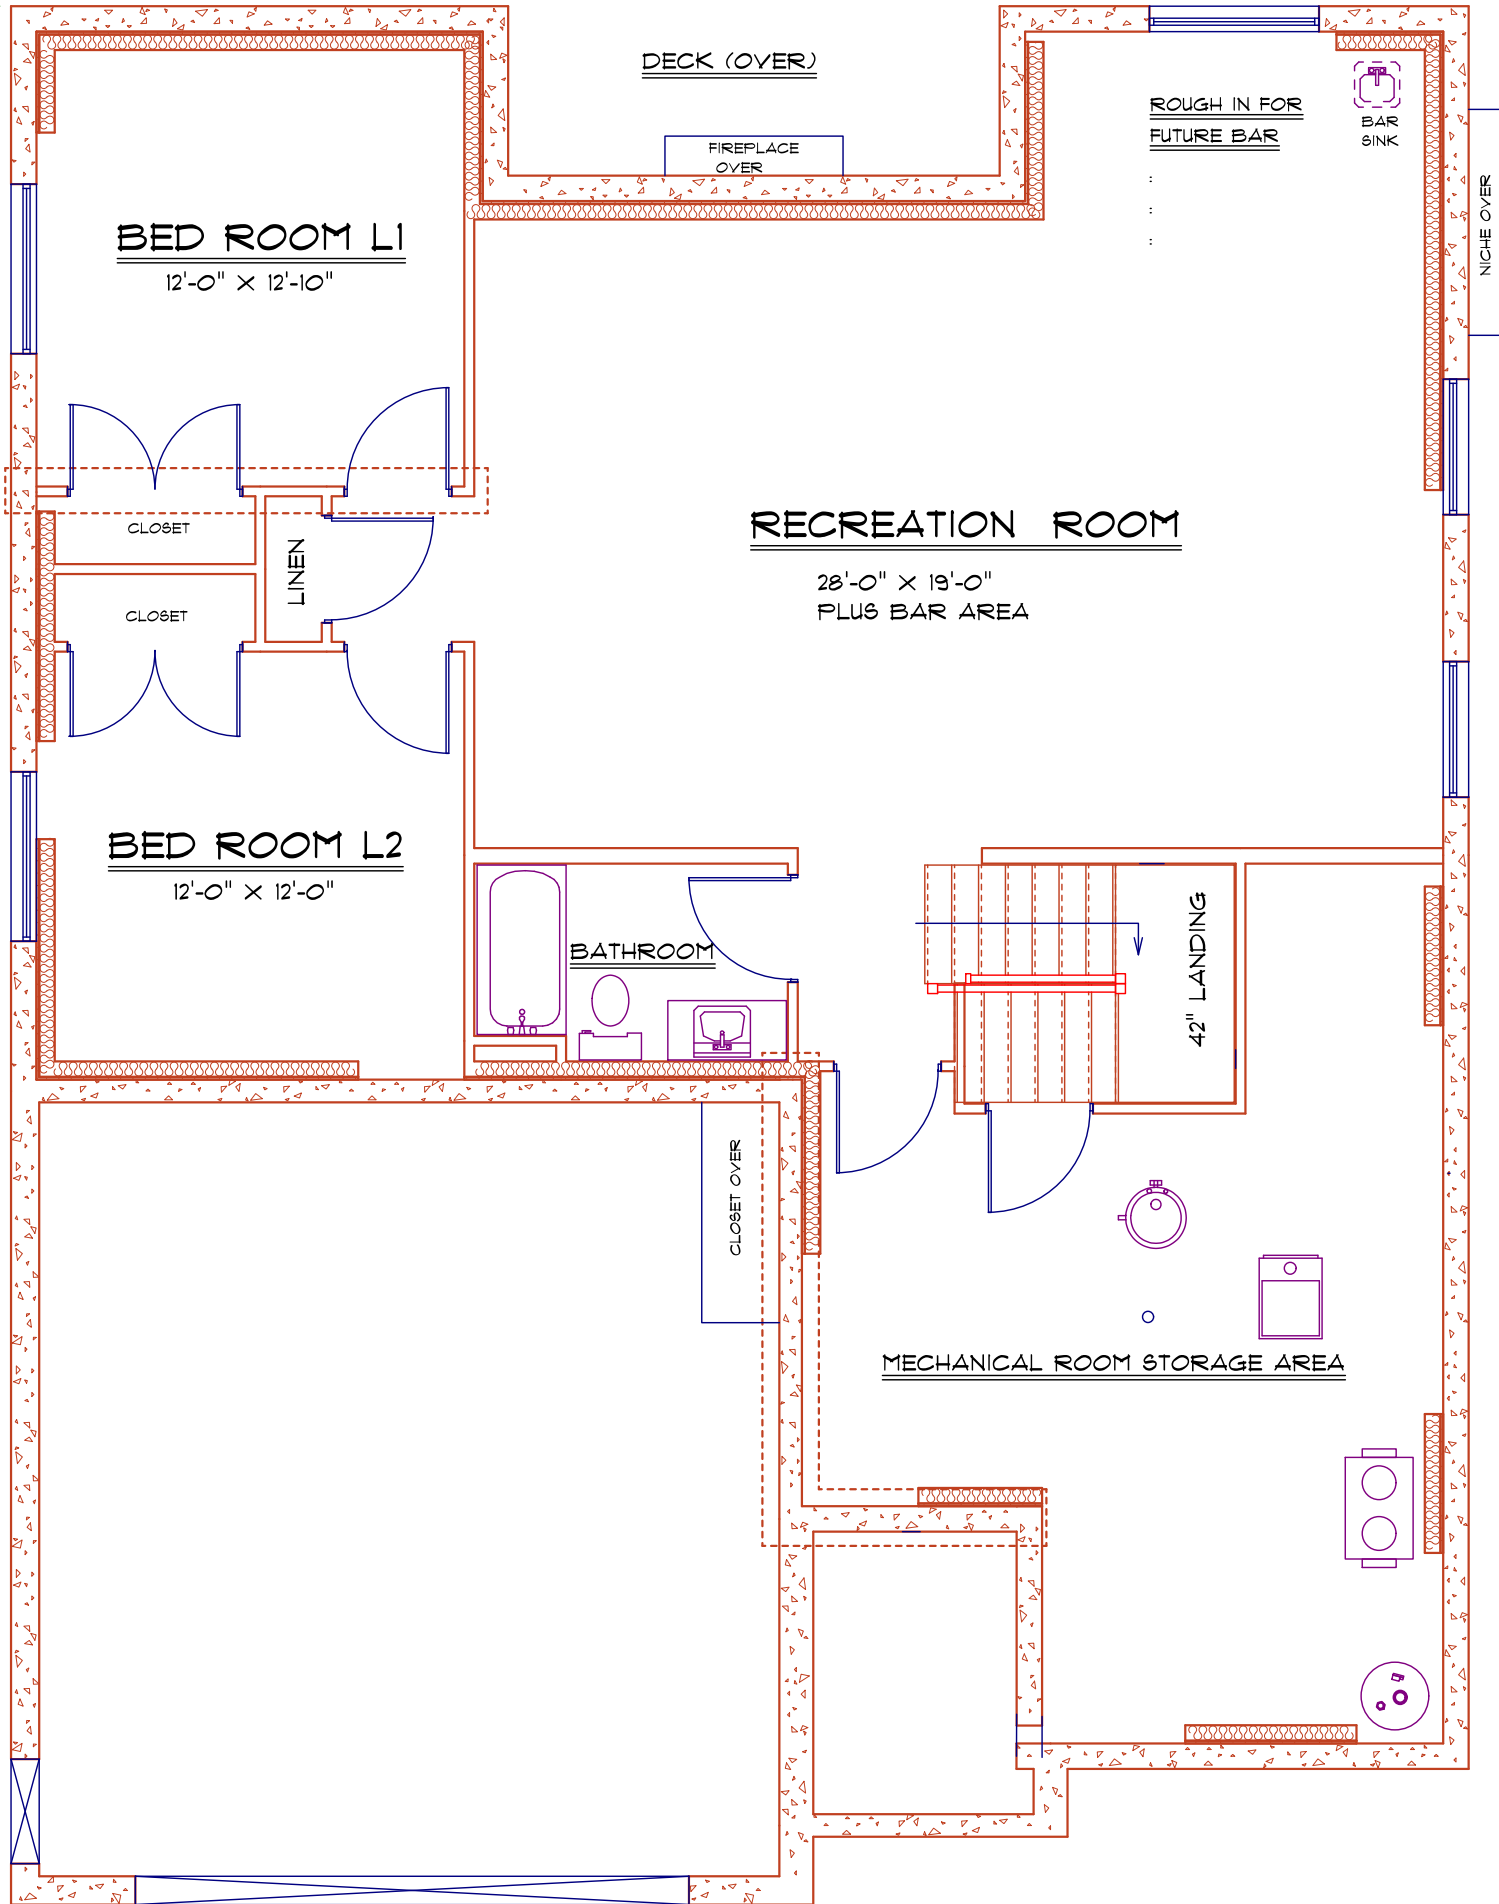

FOUNDATION PLAN

(NOT TO SCALE) DIMENSIONS AND DETAILS SHOWN FOR ILLUSTRATION PURPOSES ONLY, SUBJECT TO CHANGE.